


12" R.C.P.	.....
15" R.C.P.	.....
18" R.C.P.	.....
21" R.C.P.	.....
24" R.C.P.	.....
27" R.C.P.	.....
+27" R.C.P.	.....

**JAMES D. JOSEPHS N.J.P.E. 17727**  
TOWN ENGINEER

SCALE: 1" = 100'

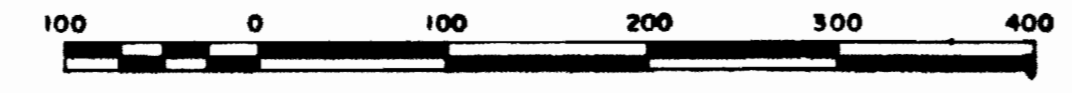

5	6	7	8	9
10	11	12	13	14
15	16	17	18	
19	20	21	22	
23	24	25	26	
27	28	29	30	
31	32	33	34	
35	36	37		
38	39			

SHEET INDEX

NO.	DATE	REVISION
1/30/95		Pearl St. - New 12" Storm Sewer, MH and Inlets

*Richard O. Luster*  
**RICHARD O. LUSTER P.E. & L.S. 9864**

**LUSTER AND GUARRIELLO ASSOC. INC.**  
CONSULTING CIVIL ENGINEERS  
AND  
LAND SURVEYORS  
2279 SOUTH AVENUE, SCOTCH PLAINS N.J. 07076

**WESTFIELD DRAINAGE STUDY**  
TOWN OF WESTFIELD  
UNION COUNTY, NEW JERSEY

PROJ. NO. 78114  
**30**  
SHEET NO.