


Mapping created by Axis Geospatial, LLC using
photogrammetric methods from aerial photographs
taken March, 25th, 2008.
Control Survey performed by Taylor Wiseman & Taylor
124 Galter Drive, Suite 150, Mt. Laurel, NJ 08054
Coordinate system is New Jersey State Plane. Project
datum is NAD 1983 (Conus). Vertical datum is
NAVD 1929. Coordinate units are U.S. survey feet.

geospatial
8600 Brooks Drive, Suite A
Easton, MD 21601-1441
Phone: 410-822-1441
Fax: 410-822-6225

Paulo D. Horta, PLS #GS38657
Town Surveyor
**Public Works Center, 959 North Ave, West
Westfield, New Jersey, 07090**

| | |
|---------------|------------|
| DATE: | 12-10-2008 |
| SCALE: | 1" = 100' |
| AXIS JOB NO.: | 8009 |

Town of Westfield
Union County, New Jersey

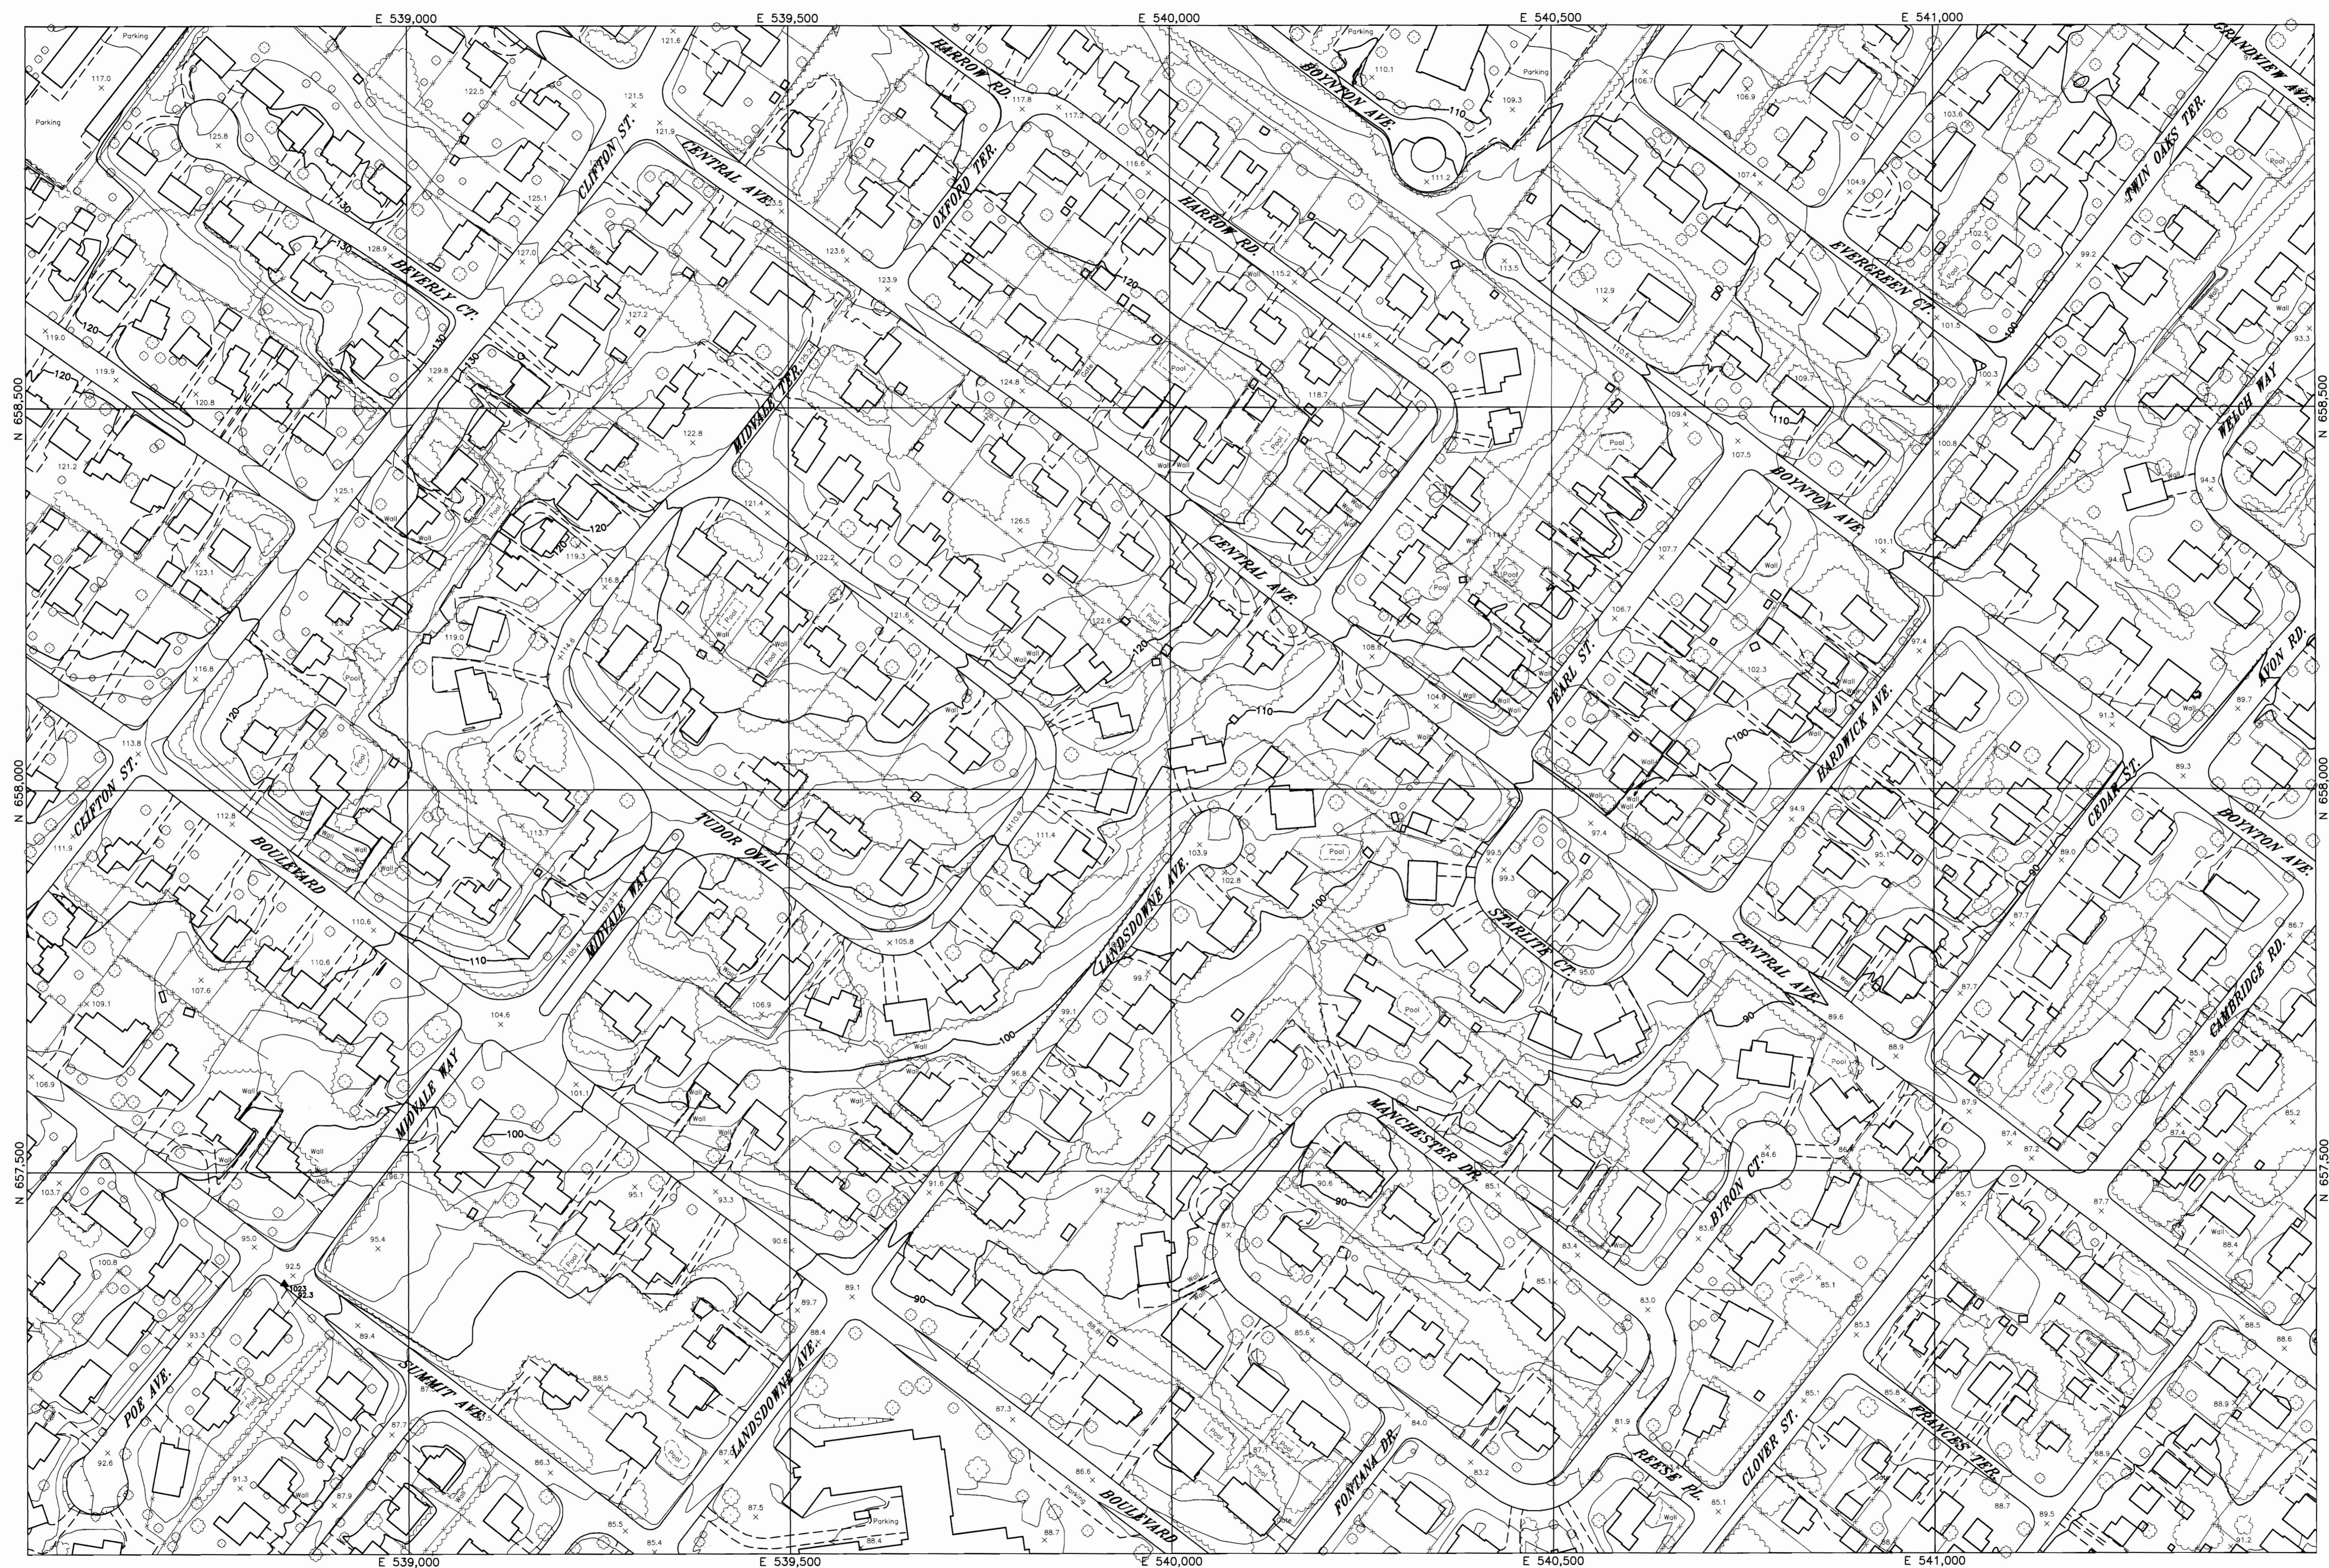

Topographic Map